

Bradford OGM Resource Review

Bradford OGM Staff

X	Stan Kobielski	X	Jason Rodrigue
	Jim Dougherty	X	Jack McLaughlin
X	Sheldon Winters	XX	Al Wetzel/Joe Gomola
X	Jeff Stevenson	X	Tony Scardina
X	Jerry Dixon	XX	Julie Moyer/Mark Conn

Supervisor Office Staff

X Brent Pence (All Cases)

X Paul Weese (All Cases)

Cat Woods (Cases with Wilderness/Wilderness Study Areas Issues)

Linda White (Cases with Wild & Scenic River Issues)

Robert Wetherell (All of the above recreation cases plus cases with developed recreation facilities or impacts to heavily used dispersed areas)

OGM Case Number: B-029-05/08

OGM Operator: Duhring Resources Company


OGM Administrator: Sheldon Winters

All Paperwork Received: 5/21/08

Project Description/Remarks:

THIS IS A REVISION OF THE PREVIOUS B-029 HANDED OUT! WELLS HAVE BEEN ADDED!

Duhring Resources Company is planning to develop 8 oil well locations and access roads in the ANF, Lot 9 (Warrant 2445), Sheffield Township, Warren County. Access to the eight wells proposed is off of FR 148 along Rock Run to FR 162 onto existing oil and gas roads. The tank battery is existing along FR 148 and most transmission lines are proposed to follow newly constructed roads/existing roads. There are two proposed cross country pipelines to tie into existing lines on FR 162 ((Please see map)). There are no stream crossings in this proposal.

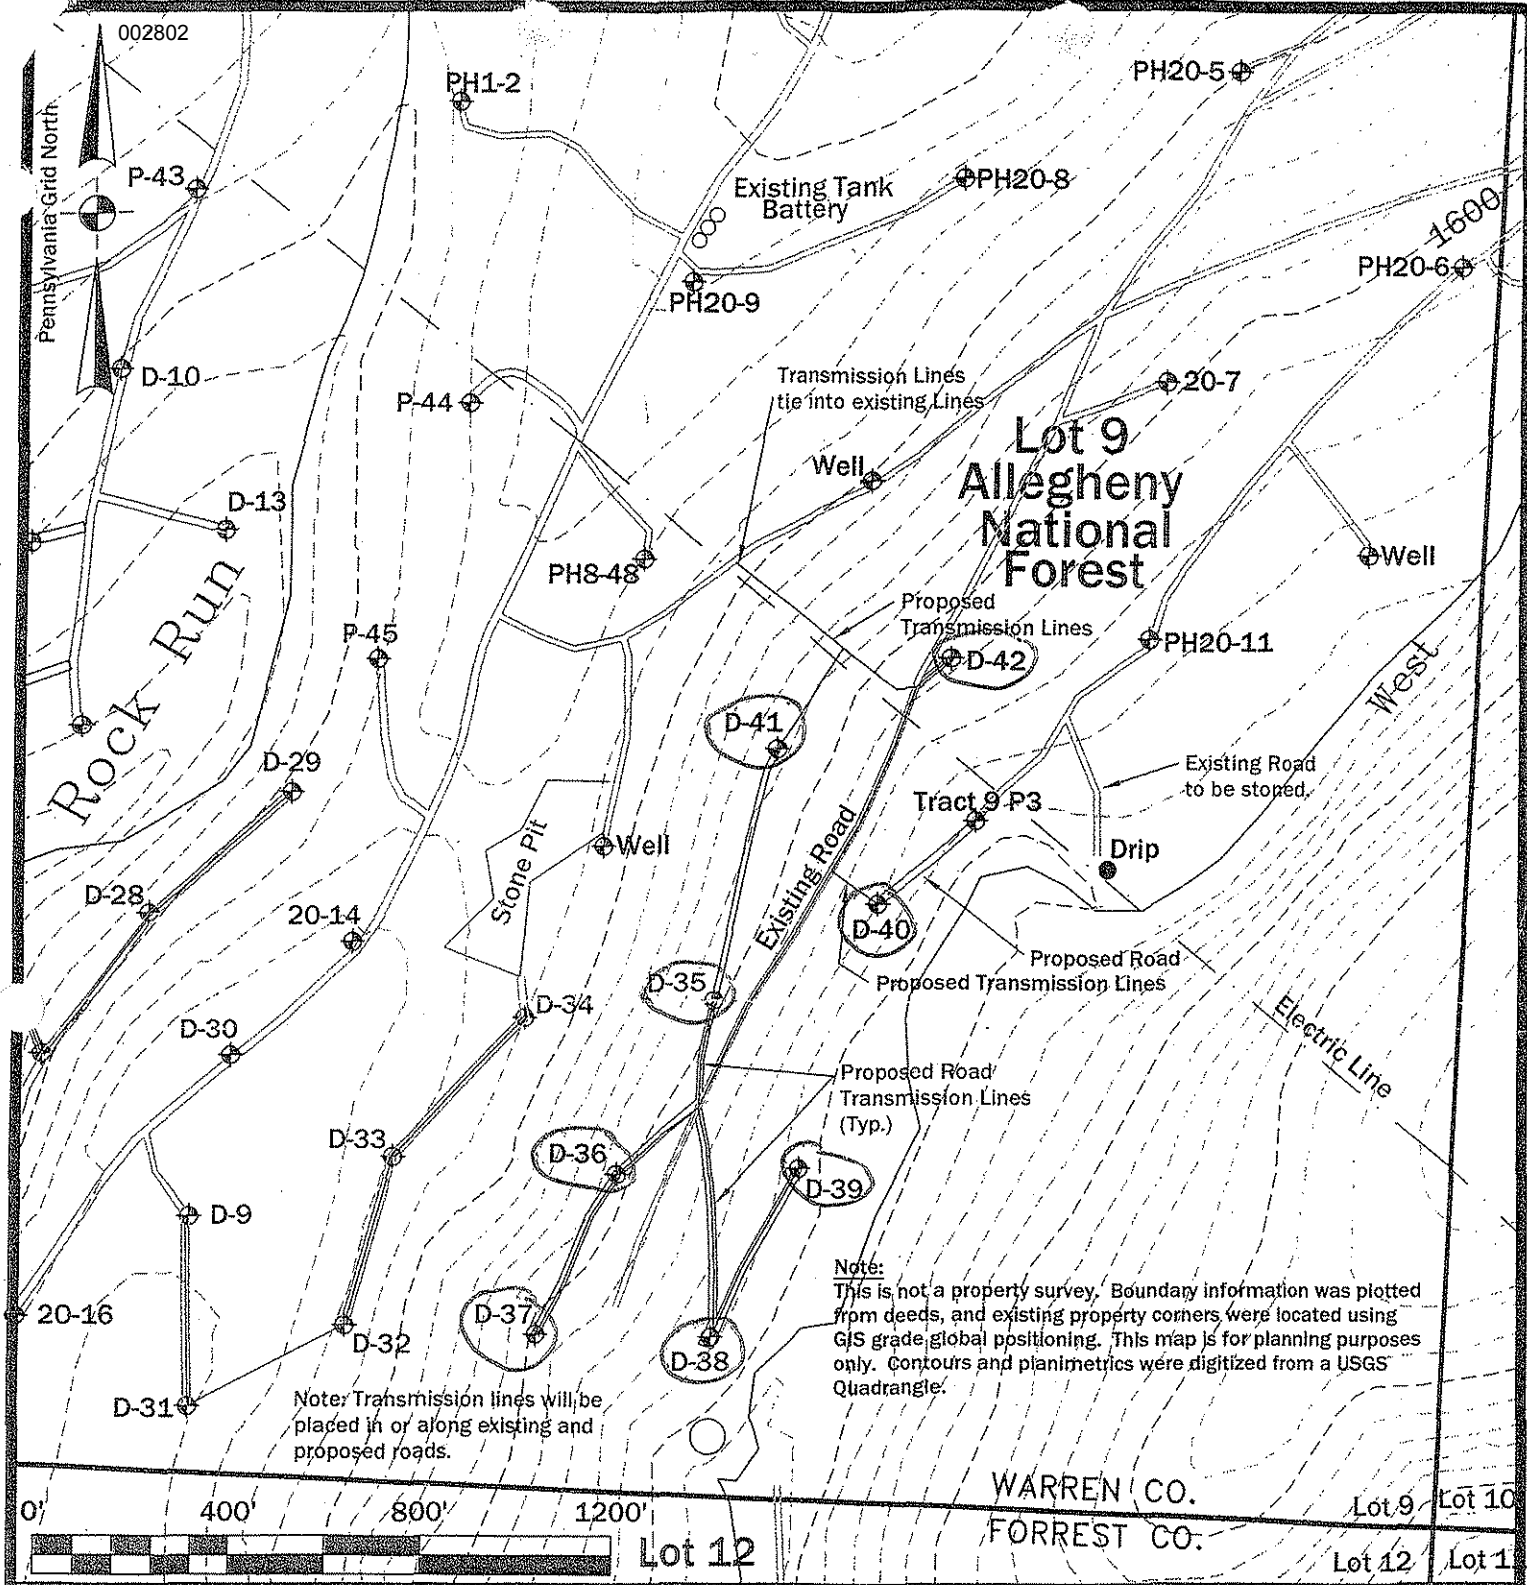

Scale: 1" = 400'

5/21/08

Date: 05/11/08

HAMPSON SURVEYING
 4 Harmer Street, Box 14 • Warren, PA 16365
 (814)723-1175 • Fax:(814)723-1176
 hampson@westpa.net

8wells

Exhibit - Site Plan
 for
 Duhring Resource Company
 Lot 9

Allegheny National Forest
 Cherry Grove Township, Warren County
 Pennsylvania

B-1229 changed from SW to East?